

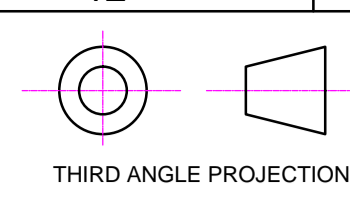
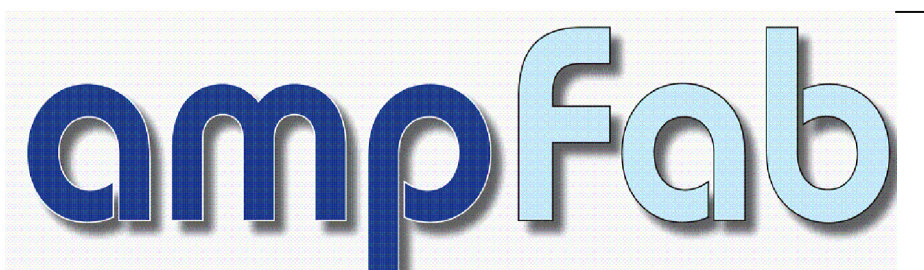


DO NOT SCALE / IF IN DOUBT ASK

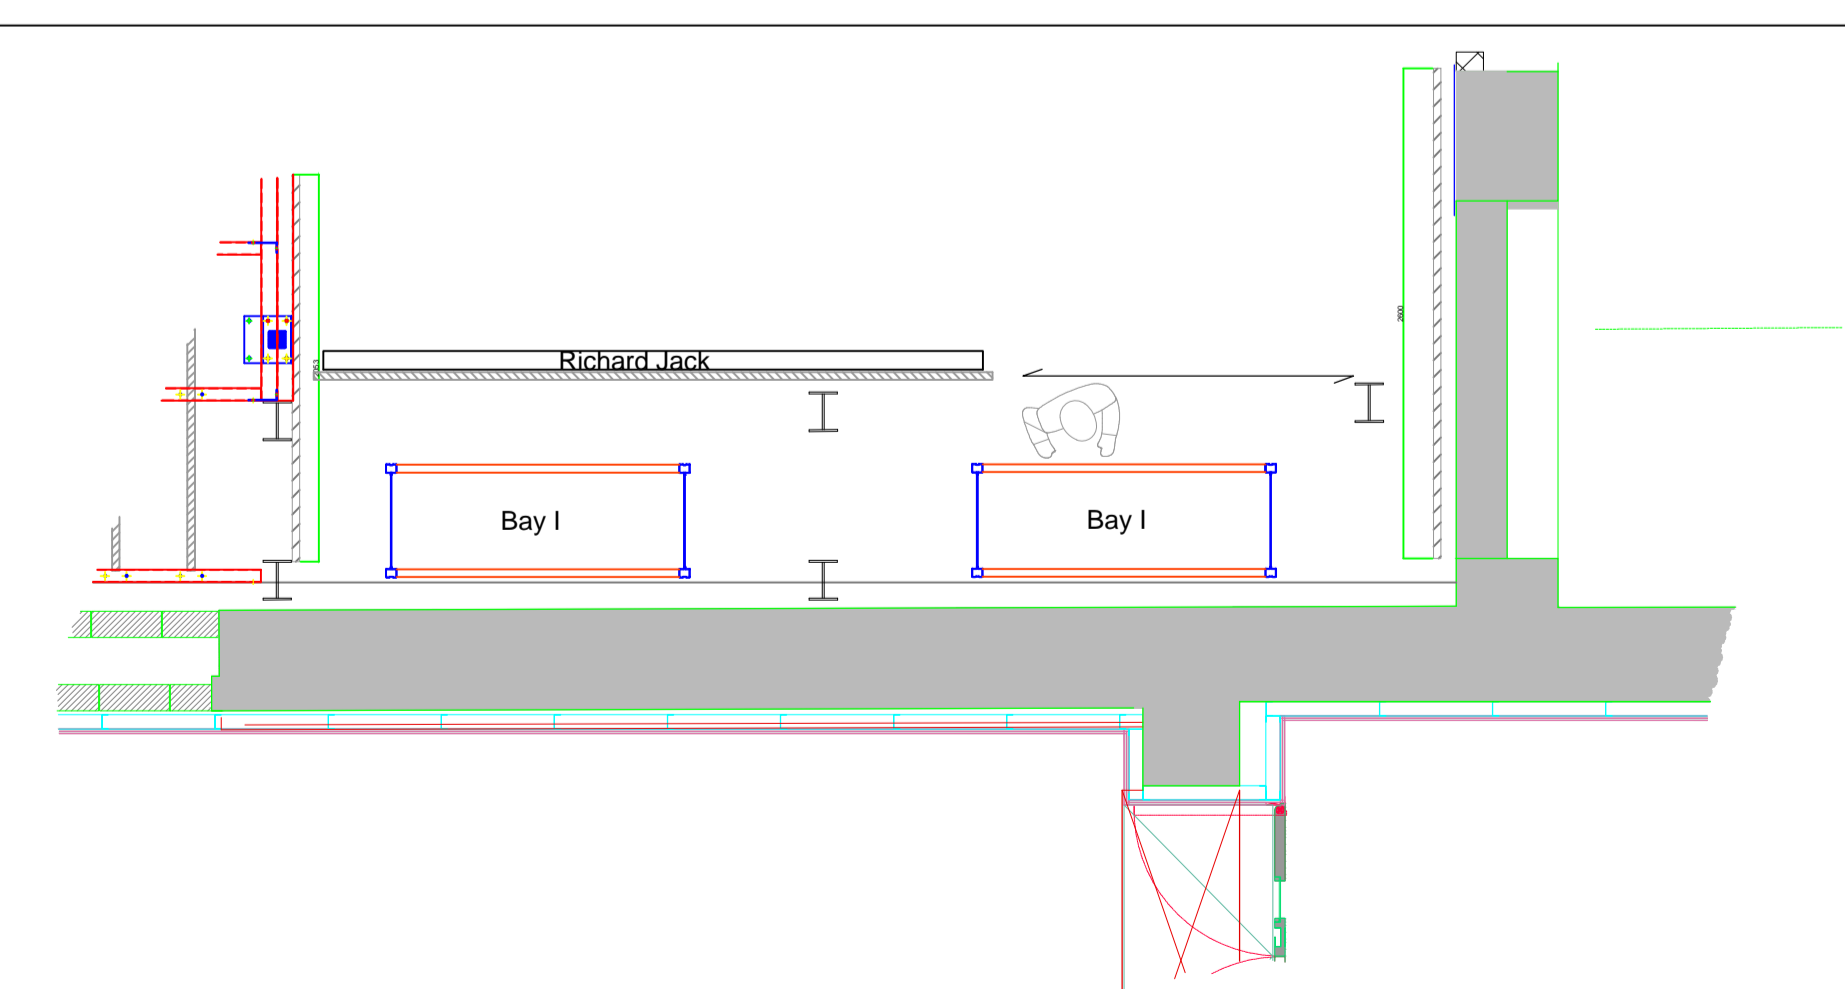

THIRD ANGLE PROJECTION

PART No.	QTY REQD	DESCRIPTION	NETT WT.(Kg)
----------	----------	-------------	--------------

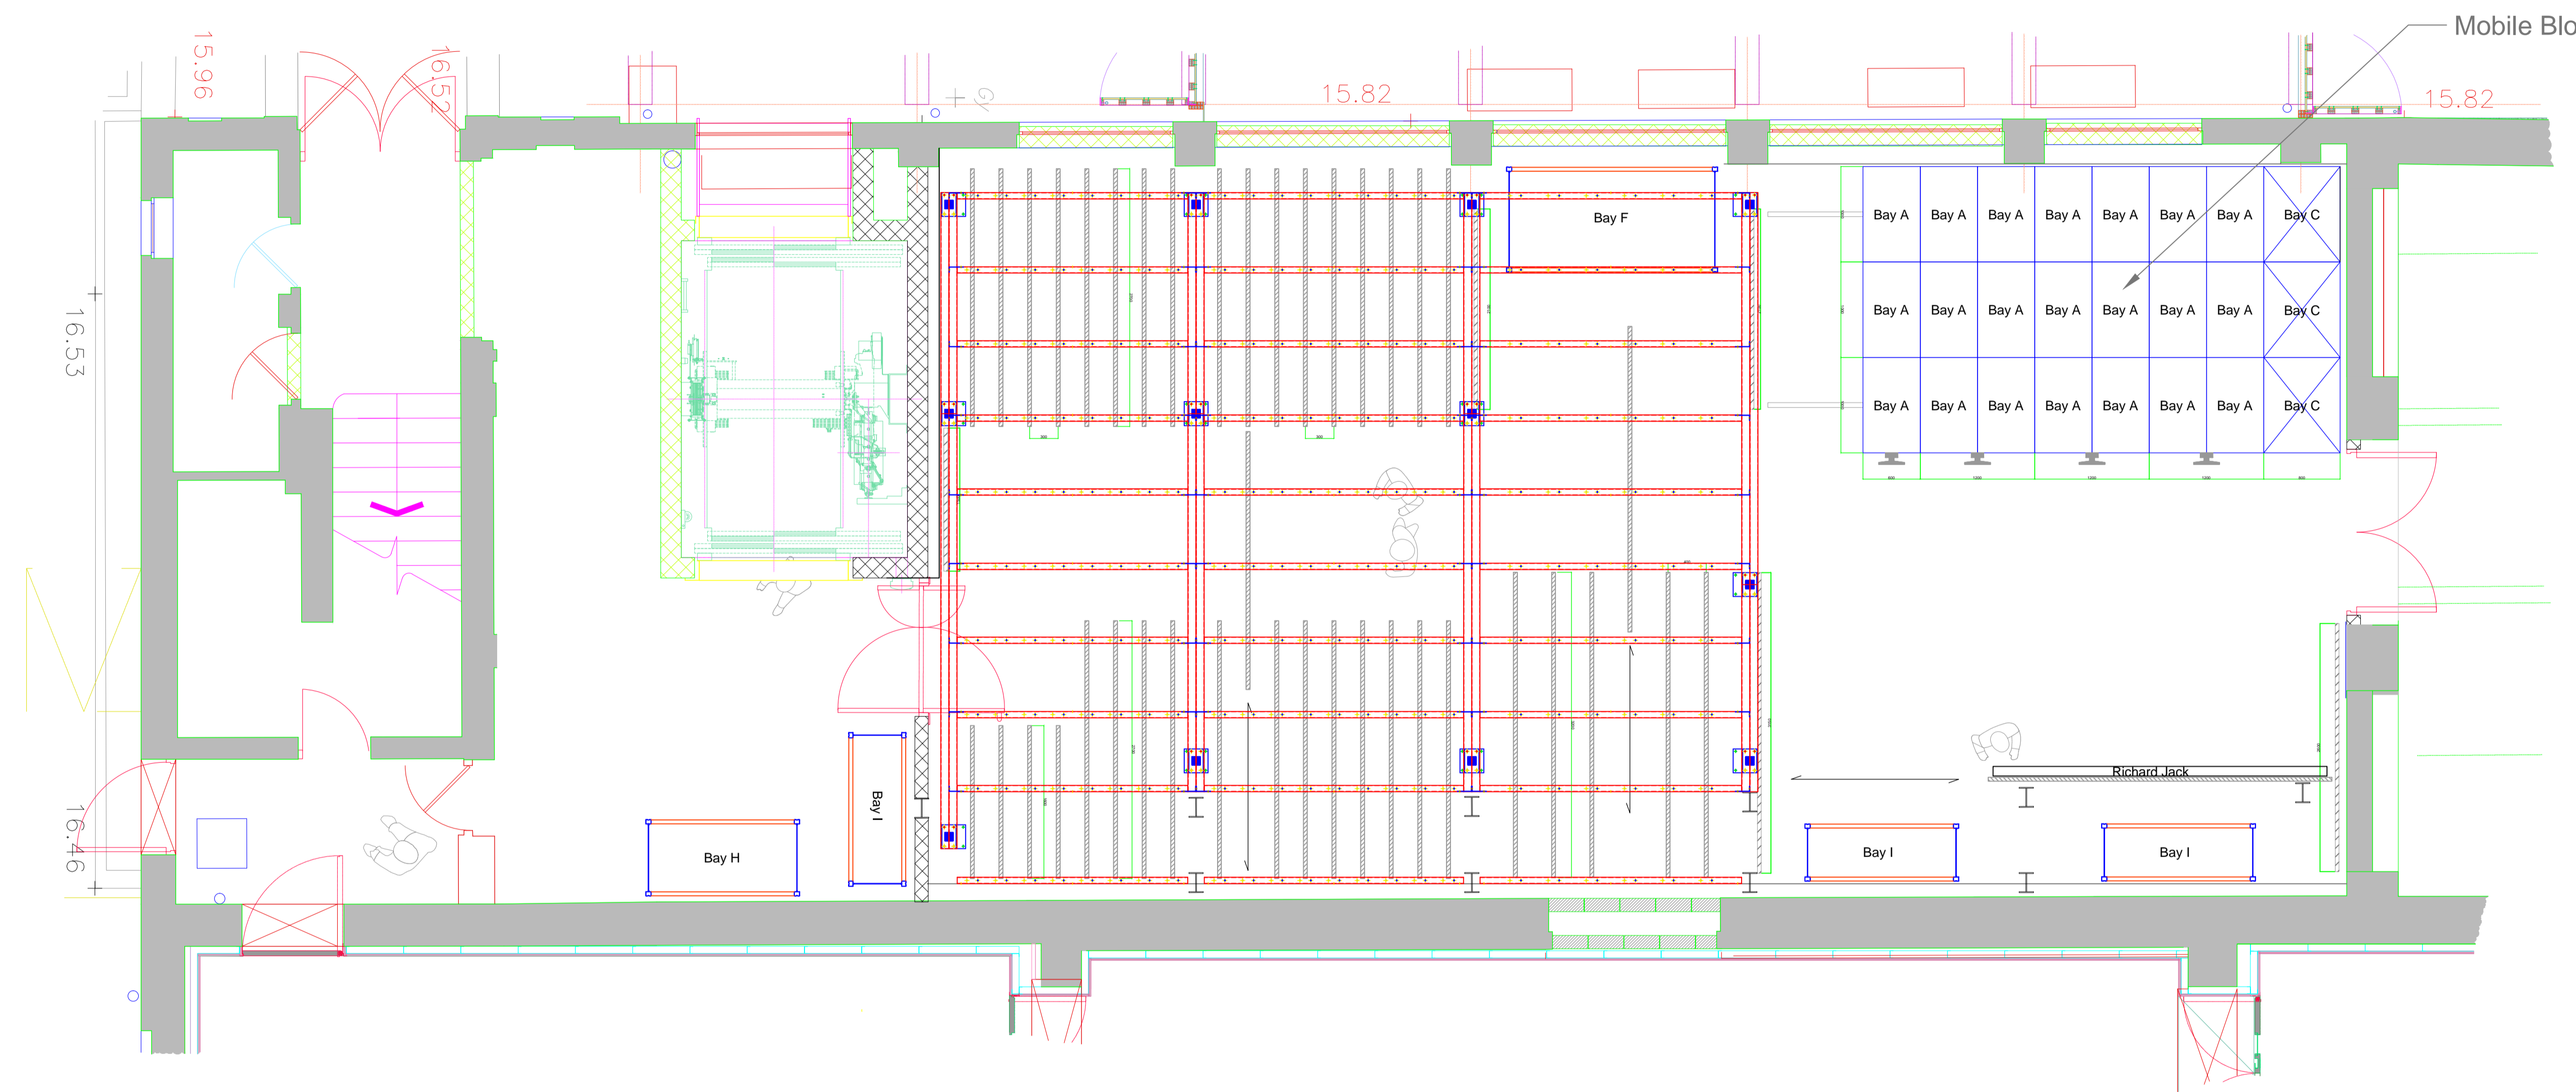

Sun Iron Works
Ward St.
Chadderton
OL9 9EX

Tel. 0161 620 7250
Fax. 0161 620 7251
sales@ampfab.co.uk
www.ampfab.co.uk

Client
York Museums Trust

Project
**York Art Gallery Proposed
New Storage Layout**

Drawing No AF 5599
Drawn By -P. Mckaigg
Date 12-11-14

REVN
H
ORIGINAL
DRG SIZE
A1

ALL DESIGNS, DRAWINGS AND PLANS PREPARED BY AMPFAB LIMITED REMAIN THEIR PROPERTY AND COPYRIGHT. NO DRAWING MUST BE COPIED IN WHOLE OR PART OR OTHERWISE MADE USE OF BY ANY OTHER PARTY. ALL DETAILS ON THIS DRAWING ARE SUBJECT TO ANY NECESSARY SITE CHECKS